

**SCDHEC OFFICE OF OCEAN AND COASTAL RESOURCE MANAGEMENT  
PERMIT APPLICATION PUBLIC NOTICE**

**July 20, 2007**

**Permit Number:** OCRM-07-518

**Permit ID:** 58282

The SCDHEC Office of Ocean and Coastal Resource Management has received an application for a permit for the alteration of a critical area. This application was submitted pursuant to the Coastal Zone Management Act (Act 123) of the 1977 South Carolina General Assembly. The application, in brief, is described as follows:

**APPLICANT:** Hal Huffman  
c/o Britt A. Feldner  
PO Box 1532  
Conway, SC 29526

**LOCATION:** On and adjacent to Main Creek at Lot 13 Block A E, Murrells Inlet, Georgetown County, South Carolina.  
TMS#: 41-0105-068-00-00.

**WORK:** The work, as proposed and shown on the attached plans, consists of modifying an existing bulkhead and dock. The existing bulkhead and riprap will be removed and replaced with a new vinyl bulkhead to be located at the mean high water mark. The applicant also seeks to build a floating dock. A 4' x 13' walkway with a 3' x 10' access ramp will lead to an 8' x 16' floating dock. Floodside of the floating dock an 8' x 6' jet ski slip is proposed. The purpose of the proposed activity is for the applicant's private recreational use and erosion control.  
**Please note: The proposed activity is a candidate for the Army Corps of Engineers General Permit 2006-10-001 and Nationwide #3 permits.**

This public notice is being distributed to all known interested persons and agencies to assist in developing facts on which a decision by OCRM can be based. Comments concerning the proposed work should be submitted in writing, setting forth sufficient detail to furnish a clear understanding of the reasons for support or opposition.


The decision to issue or deny a permit will be based on the individual merits of the application, the policies specified in the South Carolina Coastal Zone Management Act, and the considerations outlined in the State of South Carolina Coastal Zone Management Program. Interested parties who wish to be notified of final permit action must notify OCRM in writing of this request.


*To assure review by OCRM, comments regarding this application must be received by OCRM on or before August 4, 2007. For further information please contact the project manager for this activity, Tanitra S. Marshall at 843-238-4528.*

**PLEASE REPLY TO:**

SCDHEC OFFICE OF OCEAN AND COASTAL RESOURCE MANAGEMENT  
927 Shine Avenue  
Myrtle Beach, SC 29577


Please refer to P/N# OCRM-07-518

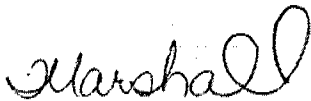  
\_\_\_\_\_  
Tanitra S. Marshall, Project Manager

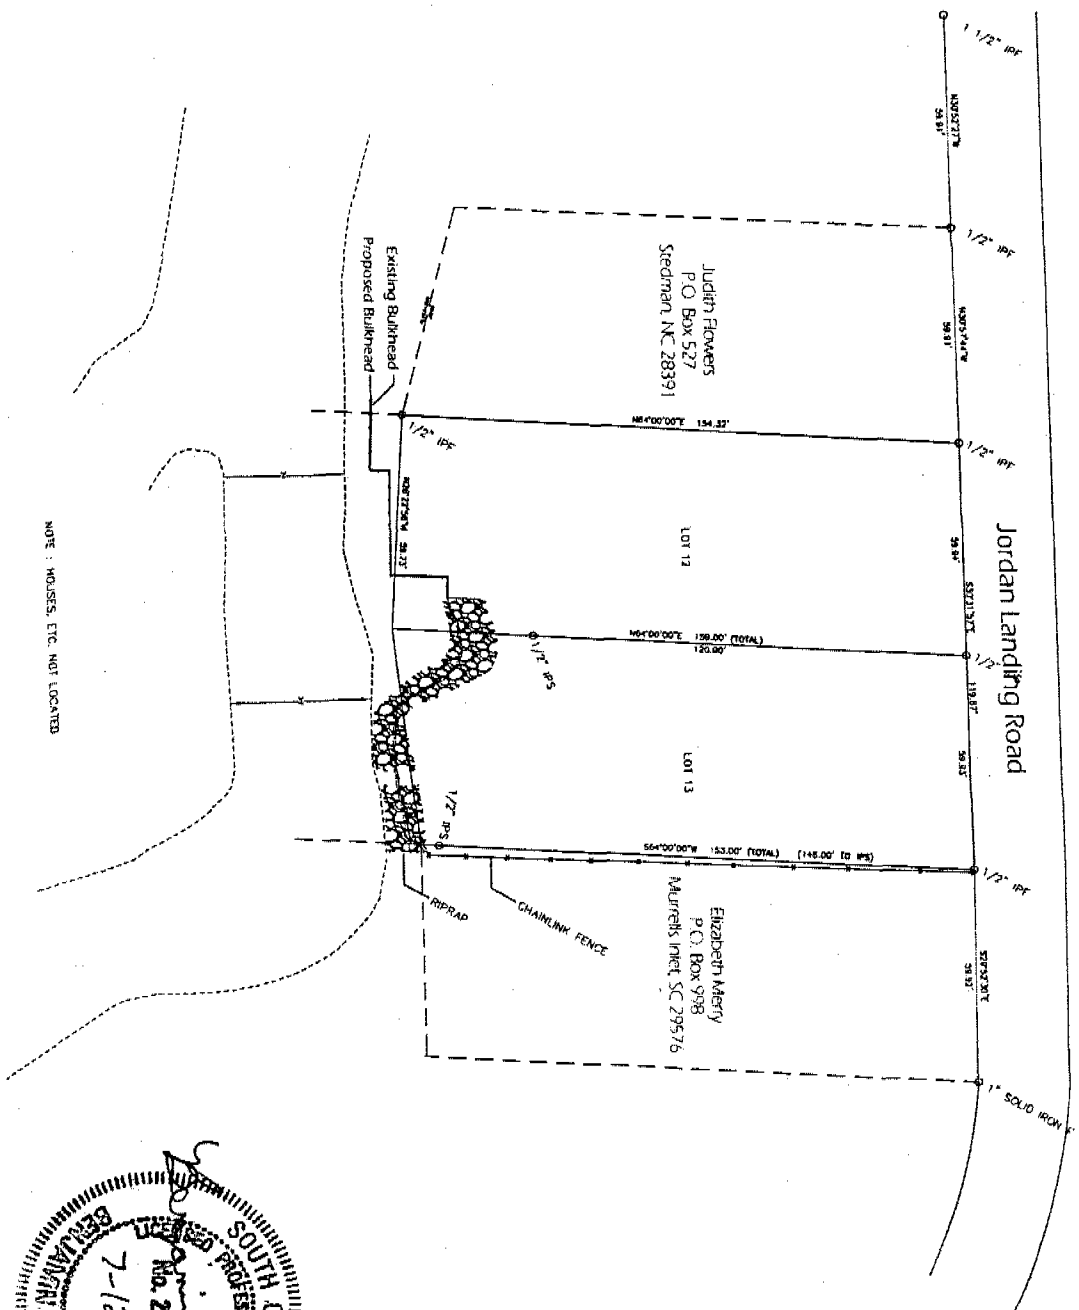

NOTE: HOUSES, ETC. NOT LOCATED

- NOTES
1. Boundary and as built dock information were taken from a plat provided by Waccamaw Land Surveyors dated 12-01-06.
  2. Existing bulkhead will be replaced with vinyl bulkhead.
  3. Rip Rap will be removed and taken to upland disposal site.

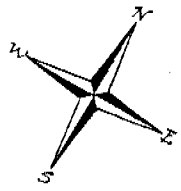

# PLAN VIEW

HUFFMAN REHABILITATION/MODIFICATION  
GEORGETOWN COUNTY, SOUTH CAROLINA

DOCK PERMIT APPLICATION

DATE: 2/14/07  
APPLICATION NO. 0024-07-518  
PAGE 3/5


## ADJACENT PROPERTY OWNERS

1. Judith Flowers
2. Elizabeth Mary


### OWNER/APPLICANT

Hal Huffman  
511 39th Avenue  
Hickory, NC 28601

Note: This drawing is for permitting purposes only and is not to be used for construction.

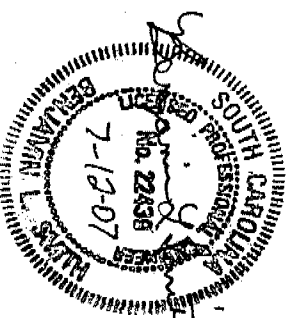


AGENT: THE BRIGMAN COMPANY, INC., P.O. BOX 1532, CONWAY SC 29526 (843) 248-9388 FAX: (843) 248-9596

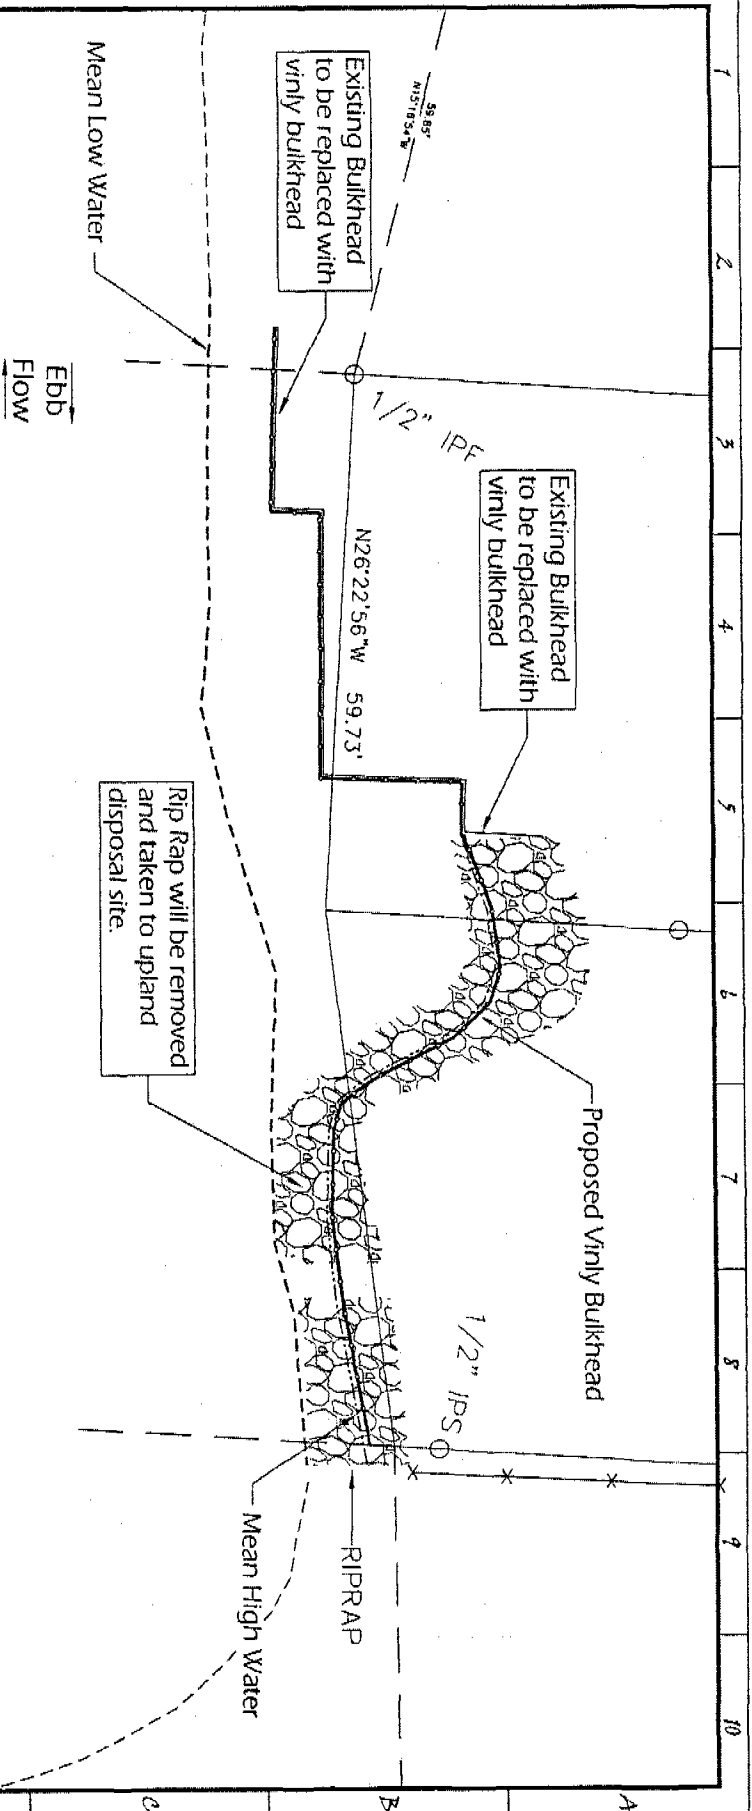

- NOTES**
1. Boundary and as built dock information were taken from a plat provided by Waccamaw Land Surveyors dated 12-01-06.
  2. Existing bulkhead will be replaced with vinly bulkhead.
  3. Rip Rap will be removed and taken to upland disposal site.

SCALE IN FEET  
0 20'

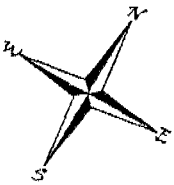

## PLAN VIEW

HUFFMAN REHABILITATION/MODIFICATION  
GEORGETOWN COUNTY, SOUTH CAROLINA


DOCK PERMIT APPLICATION

DATE: 2/14/07  
APPLICATION NO. 0024-07-S18  
PAGE 4/5

### ADJACENT PROPERTY OWNERS

1. Judith Flowers
  2. Elizabeth Merry
- OWNER/APPLICANT  
Hal Huffman  
511 39th Avenue  
Hickory, NC 28601


Note: This drawing is for permitting purposes only and is not to be used for construction.

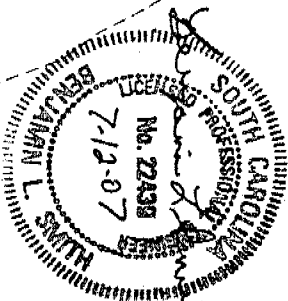

1 2 3 4 5 6 7 8 9 10


# Side View

n.l.s.

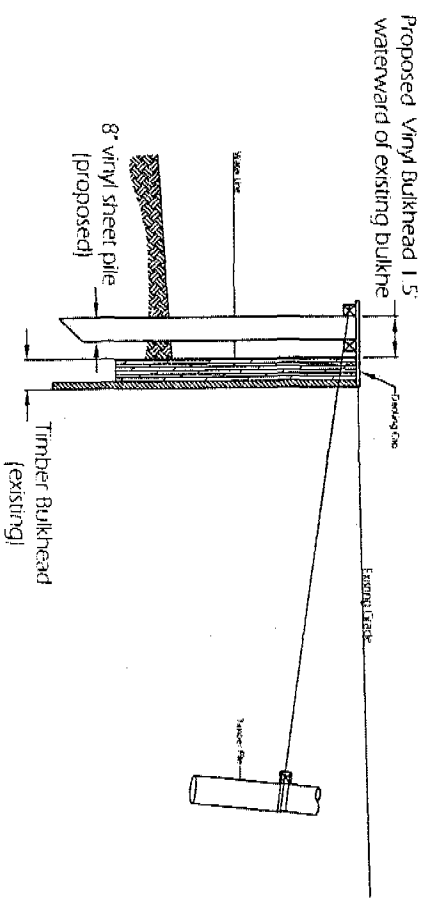

# Front View

n.l.s.

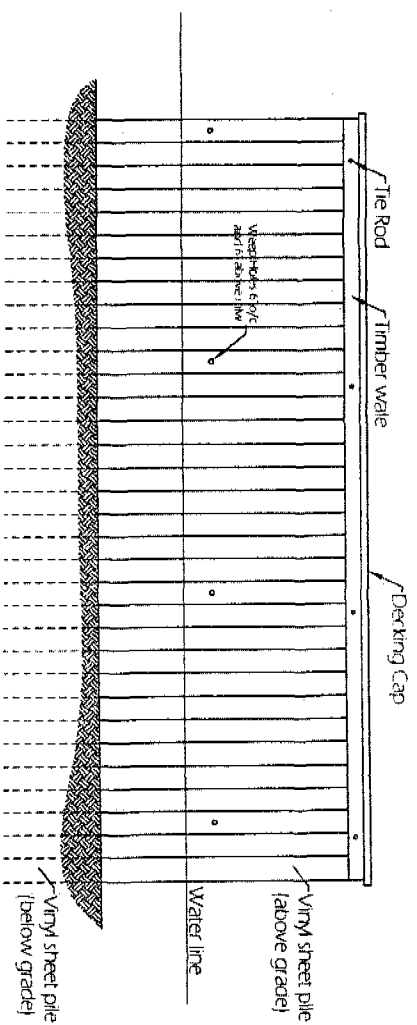

## NOTES

1. Boundary and as built dock information were taken from a plat provided by Waccamaw Land Surveys dated 12-01-06.
2. Existing bulkhead will be replaced with vinyl bulkhead.
3. Rip Rap will be removed and taken to upland disposal site.

## SECTION VIEW

HUFFMAN REHABILITATION/MODIFICATION  
GEORGETOWN COUNTY, SOUTH CAROLINA


DOCK PERMIT APPLICATION


DATE: 2/14/07 APPLICATION NO. 0021-07-518 PAGE 5/5

## ADJACENT PROPERTY OWNERS



1. Judith Flowers
  2. Elizabeth Merry
- OWNER/APPLICANT
- Hal Huffman  
511 38th Avenue  
Hickory, NC 28601

Note: This drawing is for permitting purposes only and is not to be used for construction.

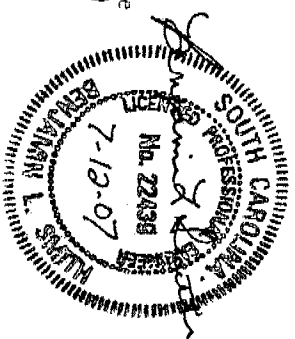

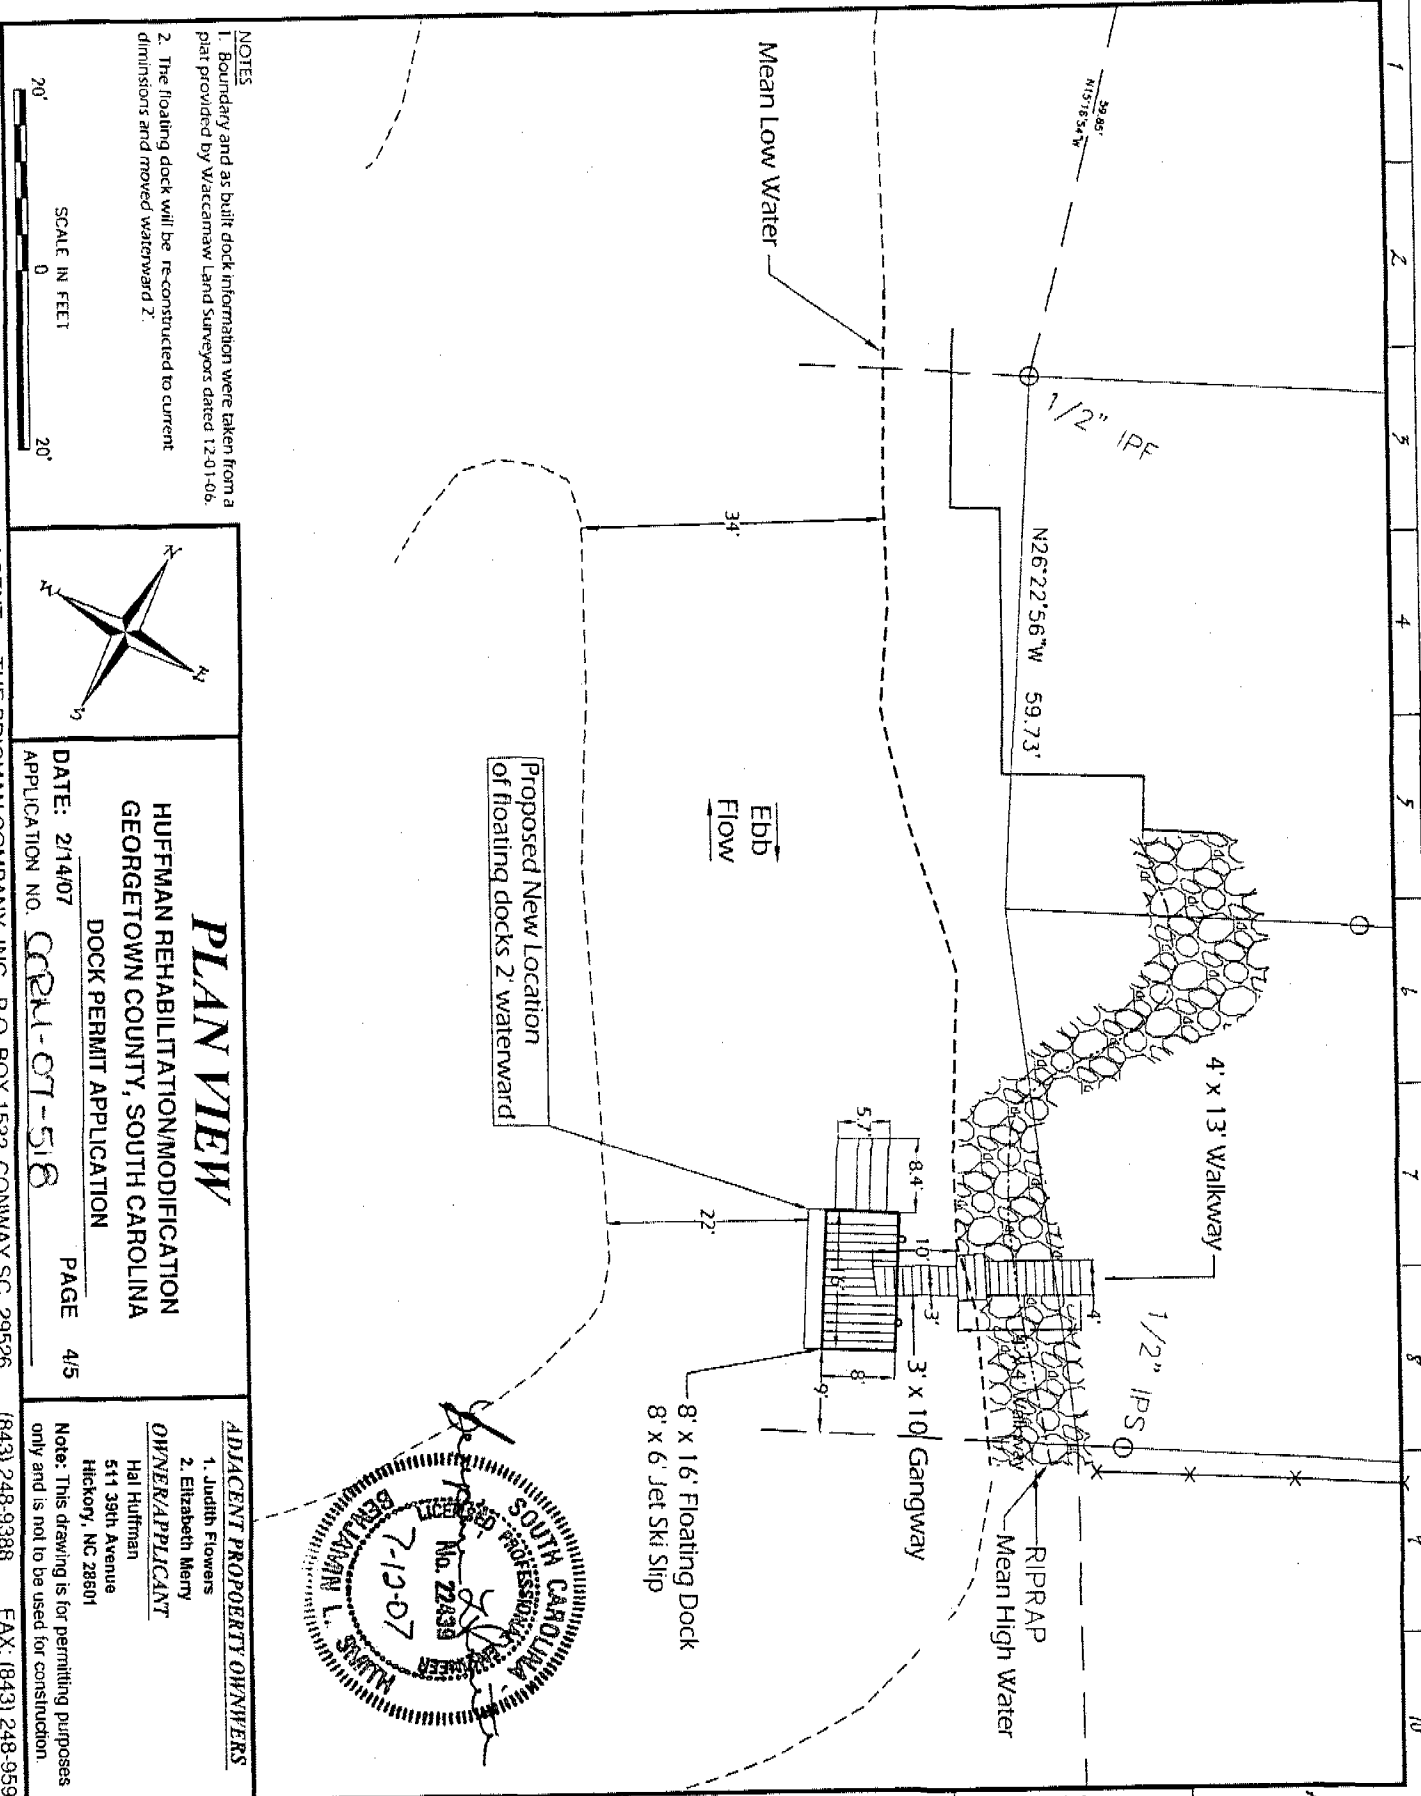

NOTES  
 1. Boundary and as built dock information were taken from a plat provided by Waccamaw Land Surveyors dated 12-01-06.  
 2. The floating dock will be re-constructed to current dimensions and moved waterward 2'.

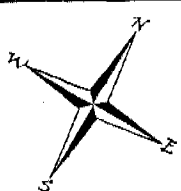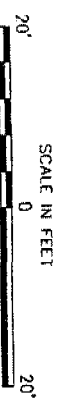

# PLAN VIEW


HUFFMAN REHABILITATION/MODIFICATION  
 GEORGETOWN COUNTY, SOUTH CAROLINA  
 DOCK PERMIT APPLICATION

DATE: 2/14/07  
 APPLICATION NO. 0024-07-518  
 PAGE 4/5

## ADJACENT PROPERTY OWNERS

- Judith Flowers
  - Elizabeth Merry
- OWNER/APPLICANT  
 Hal Huffman  
 511 39th Avenue  
 Hickory, NC 28601


Note: This drawing is for permitting purposes only and is not to be used for construction.

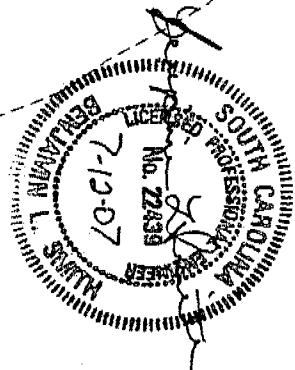

AGENT: THE BRIGMAN COMPANY, INC., P.O. BOX 1532, CONWAY SC 29526 (843) 248-9388 FAX: (843) 248-9596

# Side View

n.t.s.

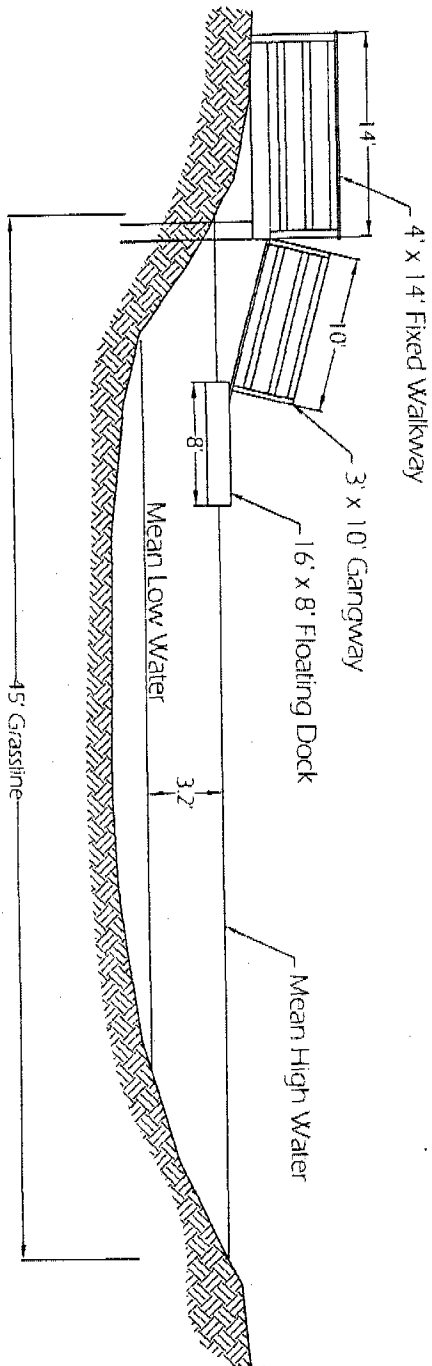

## NOTES

1. Boundary and as built dock information were taken from a plat provided by Waccamaw Land Surveys dated 12-01-06.
2. Structures will be re-constructed to current dimensions. The floating dock will be re-constructed to current dimensions and moved waterward 2'.

## SECTION VIEW

HUFFMAN REHABILITATION/MODIFICATION  
GEORGETOWN COUNTY, SOUTH CAROLINA

DOCK PERMIT APPLICATION

DATE: 2/14/07  
APPLICATION NO. 004-07-518

PAGE 5/5

## ADJACENT PROPERTY OWNERS

1. Judith Flowers
2. Elizabeth Merry

## OWNER/APPLICANT

Hai Huffman  
514 35th Avenue  
Hickory, NC 28601

Note: This drawing is for permitting purposes only and is not to be used for construction.

